



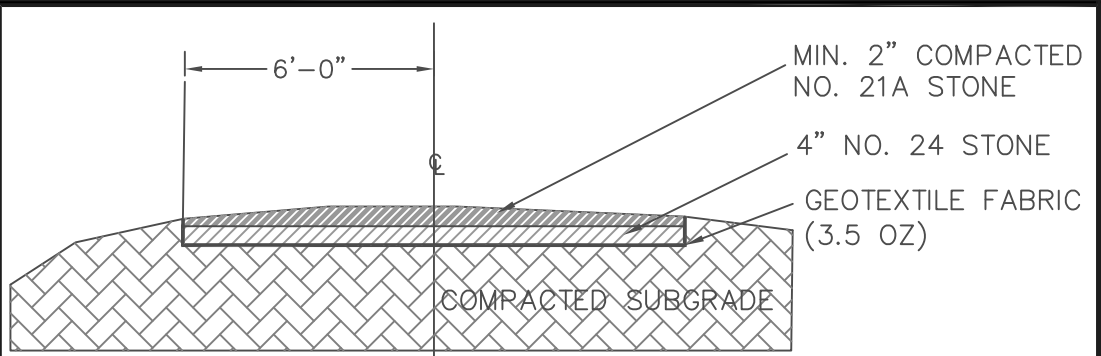

ACCESS ROAD SECTION
N.T.S.

DRAWN BY: WM	SHEET DESCRIPTION: PLAN/SITE LAYOUT	PAGE:
REVIEWED BY:	REVISION: 7/2/26	1
DATE: 4/24/26		
FILENAME: FFALandLab-Option3-AccessRd (4-24-2026).dwg		

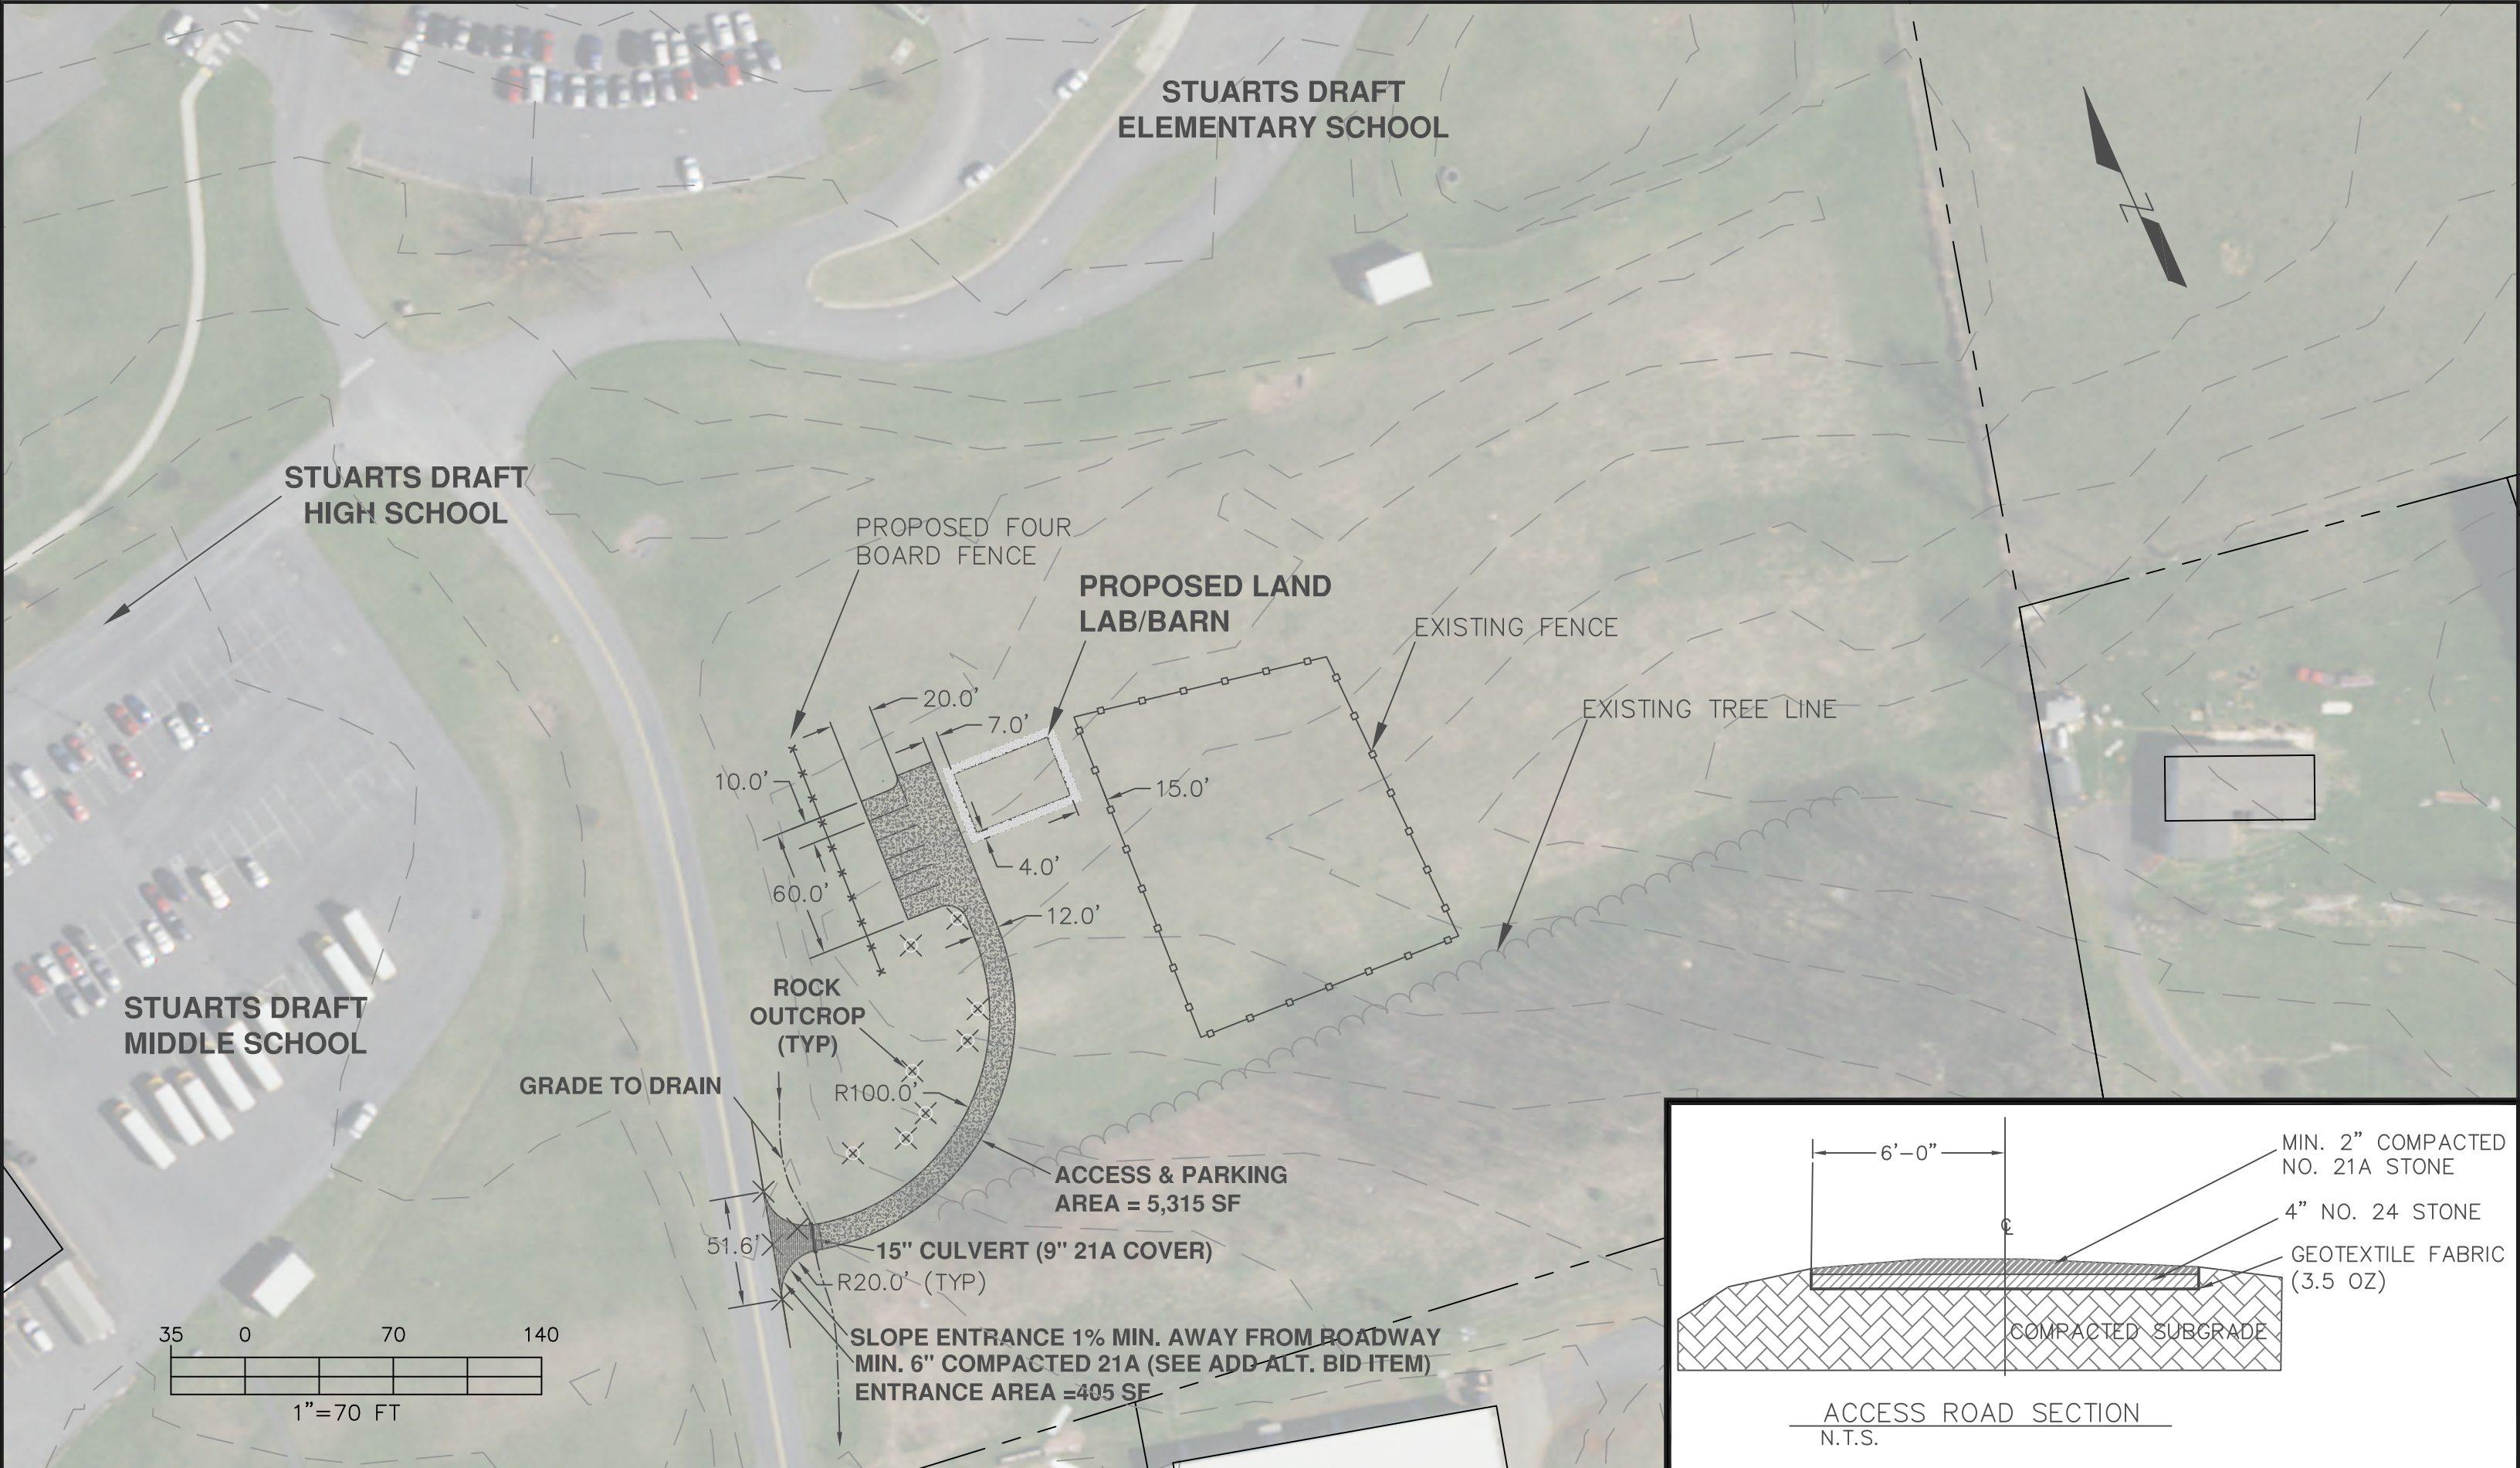

STUARTS DRAFT FFA
ALUMNI AND SUPPORTERS
1028 AUGUSTA FARMS ROAD
STUARTS DRAFT, VA

STUARTS DRAFT FFA, LAND LAB ACCESS ROAD